









SITE CONTEXT LEGEND

-  Parking Lot
-  Paved Pathways
-  Project Site
-  Restrooms



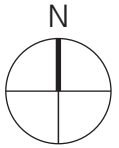

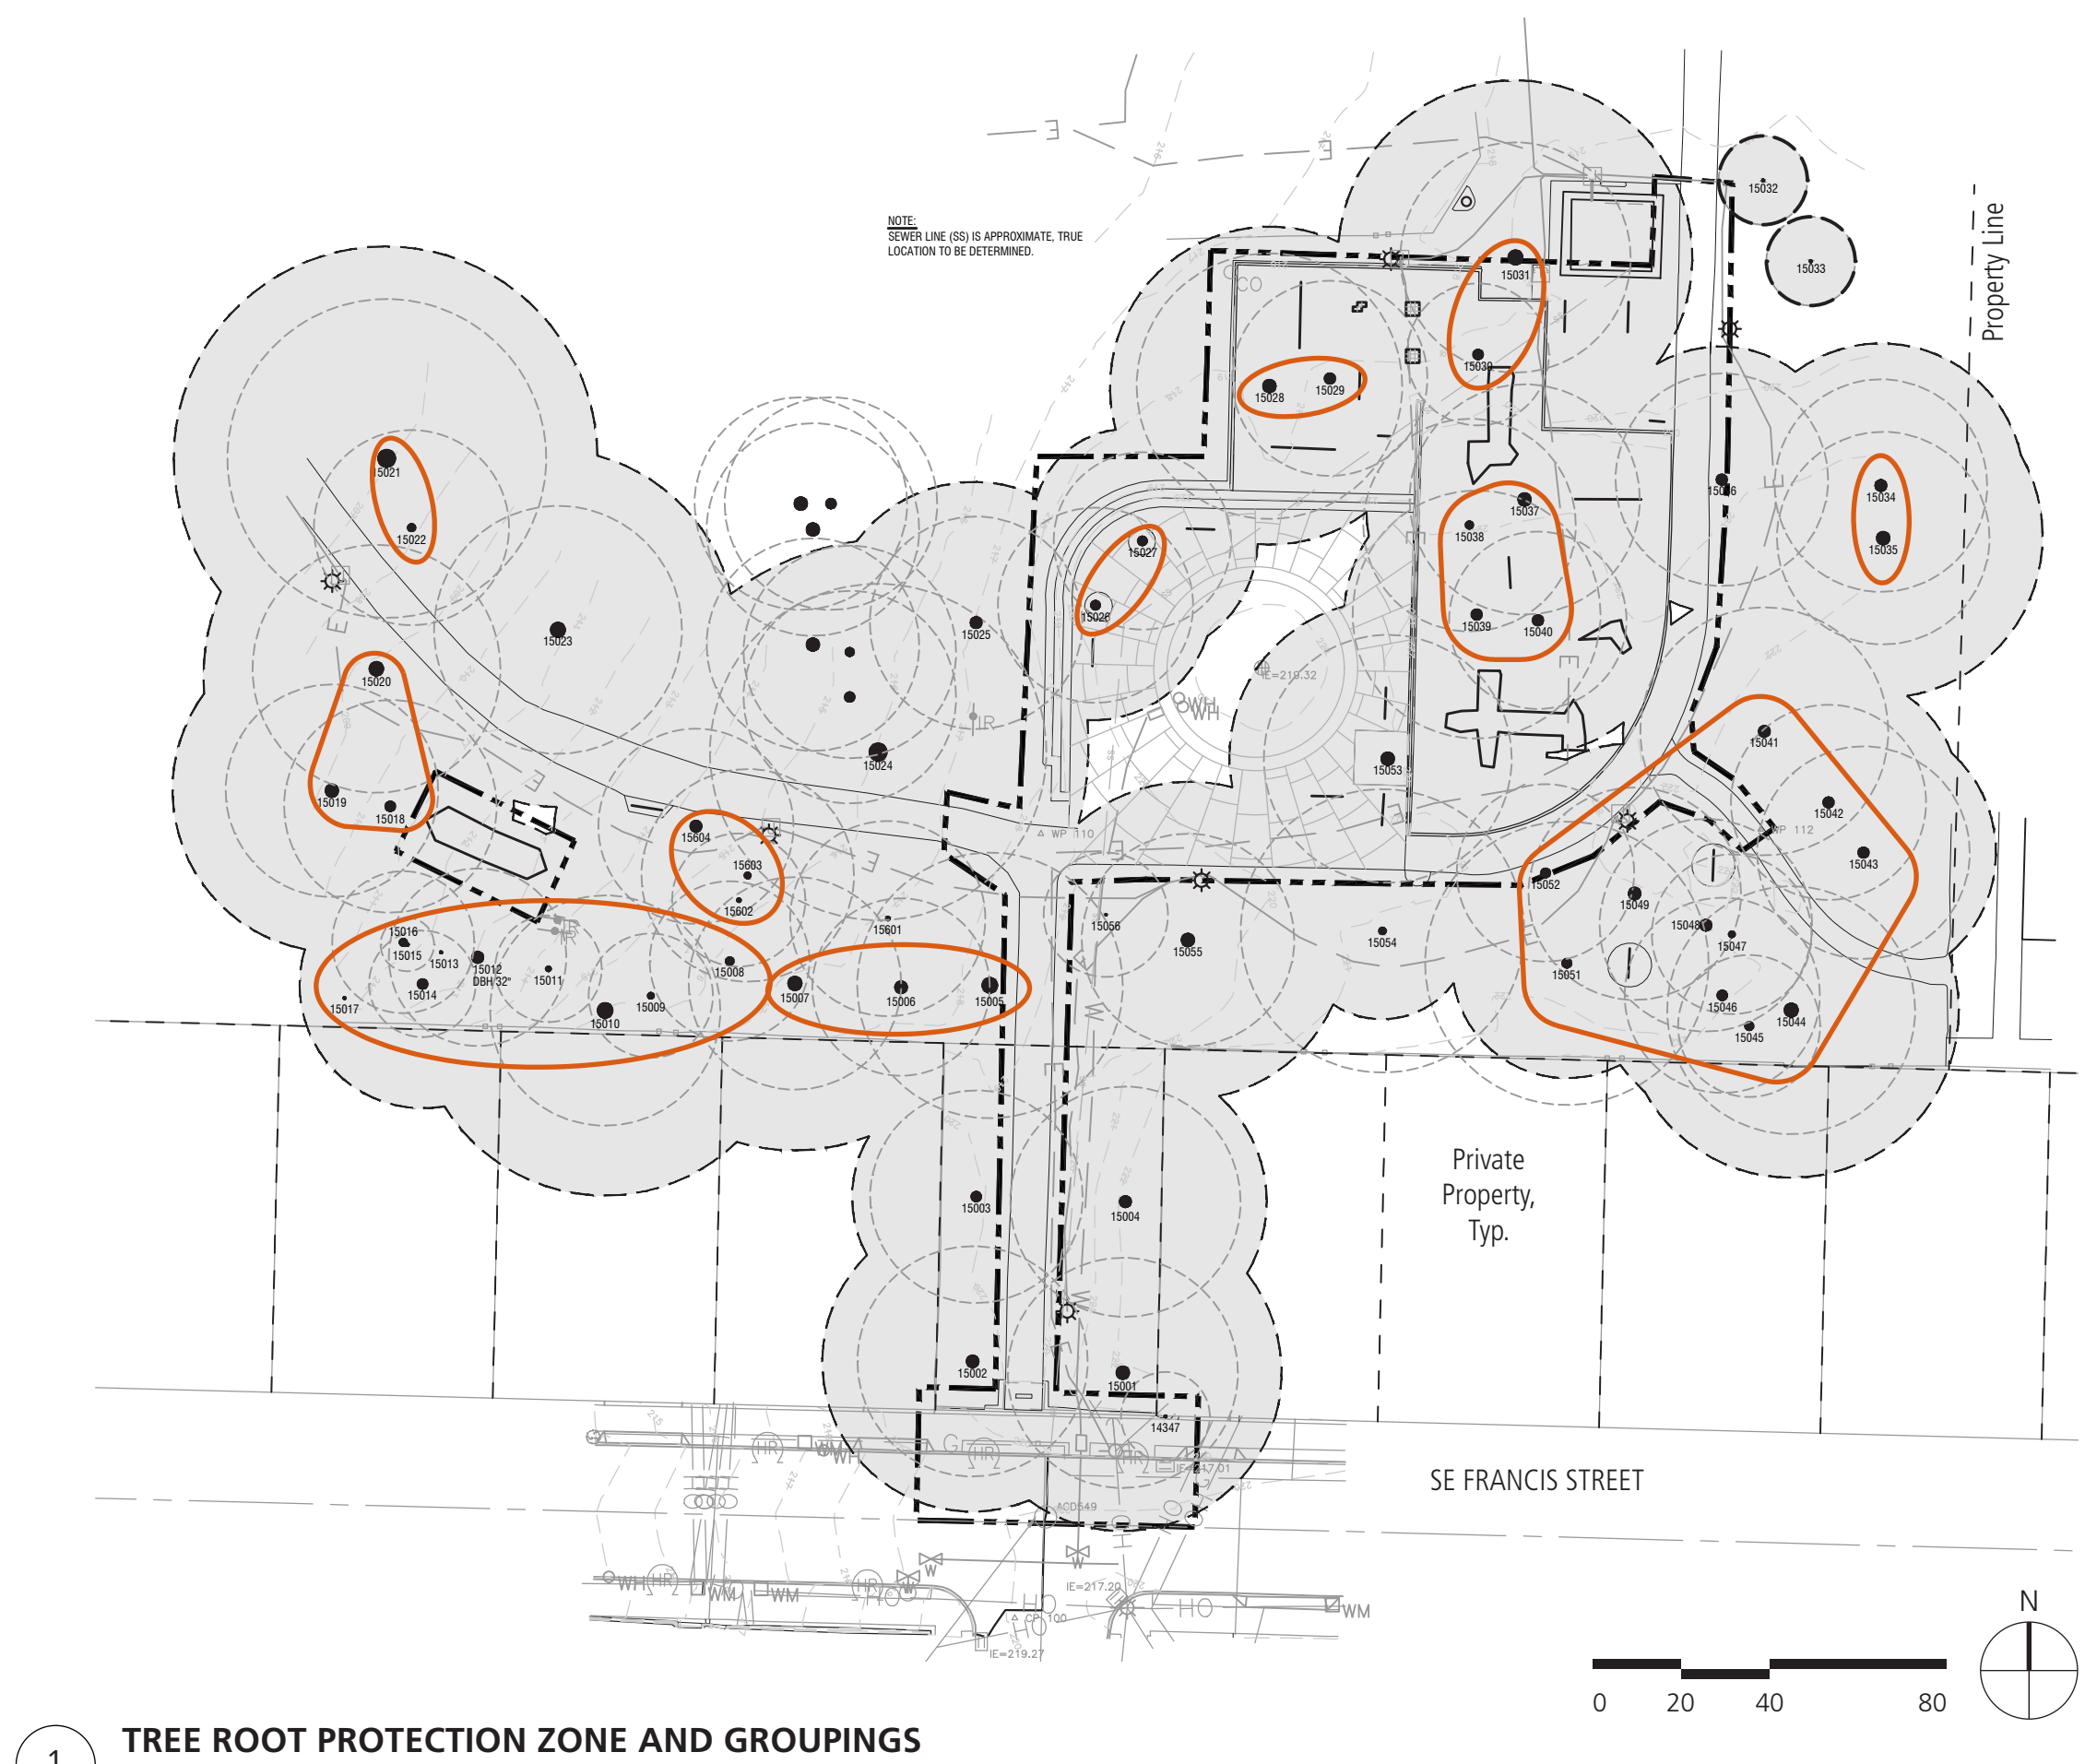

**TREE RPZ LEGEND**

- Co-dependent Tree Groupings
- Root Protection Zone
- Limit of Work
- Existing Tree
- Light Pole
- Utility Pole
- Driveway Apron



**MATERIALS LEGEND**

- Asphalt Paving
- Concrete Paving
- Engineered Wood Fiber
- Bark Mulch
- Lawn
- Shrubs
- Play Equipment/Furnishings
- Limit of Work
- Property Line
- Existing Tree
- Light Pole
- Utility Pole
- Driveway Apron



**PLAYGROUND EQUIPMENT KEY**

- 1 Structure #1
- 2 Structure #2
- 3 Toddler Swing Set (2 swings)
- 4 Tire Swing
- 5 Roller
- 6 Swing Set (2 swings)
- 7 See Saw (2 planks)
- 8 Free-Standing Slide
- 9 Step-Ups (set of 3)
- 10 See Saw (partially removed - no plank)
- 11 Swing Set (4 swings)

**SITE FURNISHINGS KEY**

- A Bench
- B Picnic Table
- C Bike Rack
- D Drinking Fountain
- E Waste Receptacle

**LEGEND**


- Limit of Work
- Existing Tree
- Light Pole
- Utility Pole
- Driveway Apron



Type of Equipment	Manufacturer	Material			Types of Play										Comments / Conditions	
		Wood	Steel	Plastic	Swinging	Rocking	Brachiating	Sliding	Bouncing	Jumping	Climbing	Strengthening	Spinning	Running	Balancing	
1. Structure #1	Timber Form	o	o	o				x		x	x	x				Plastic slide; Rotting wood; Not compliant with fall zone
2. Structure #2	Timber Form	o	o	o			x			x	x	x	x		x	Multiple levels of difficulty of climbing; Plastic slide; Rotting wood; Not compliant with fall zone
3. Toddler Swing Set (2 swings)	Timber Form	o	o		x											Rotting wood
4. Tire Swing	Timber Form	o	o		x										x	Circular Swinging; Non-compliant
5. Roller	Timber Form	o	o								x	x		x	x	Rotting wood; Non-compliant
6. Swing Set (2 swings)	Timber Form	o	o		x							x			x	Wearing rubber on seats; Not compliant with fall zone
7. See Saw (2 planks)	Unknown	o	o			x						x			x	Chipping paint; rotting wood
8. Free-Standing Slide	PlayCore Park Structure	o	o	o				x			x	x				Plastic slide; steep
9. Step-Ups (set of 3)	Timber Form	o								x	x	x			x	Gouging; rot on tops
10. See Saw (partially removed)	Timber Form	o	o										x		x	No wood plank present
11. Swing Set (4 swings)	Unknown		o		x								x			(2) new seats; path not ADA accessible



# CONCEPT #1: I SEE YOU!



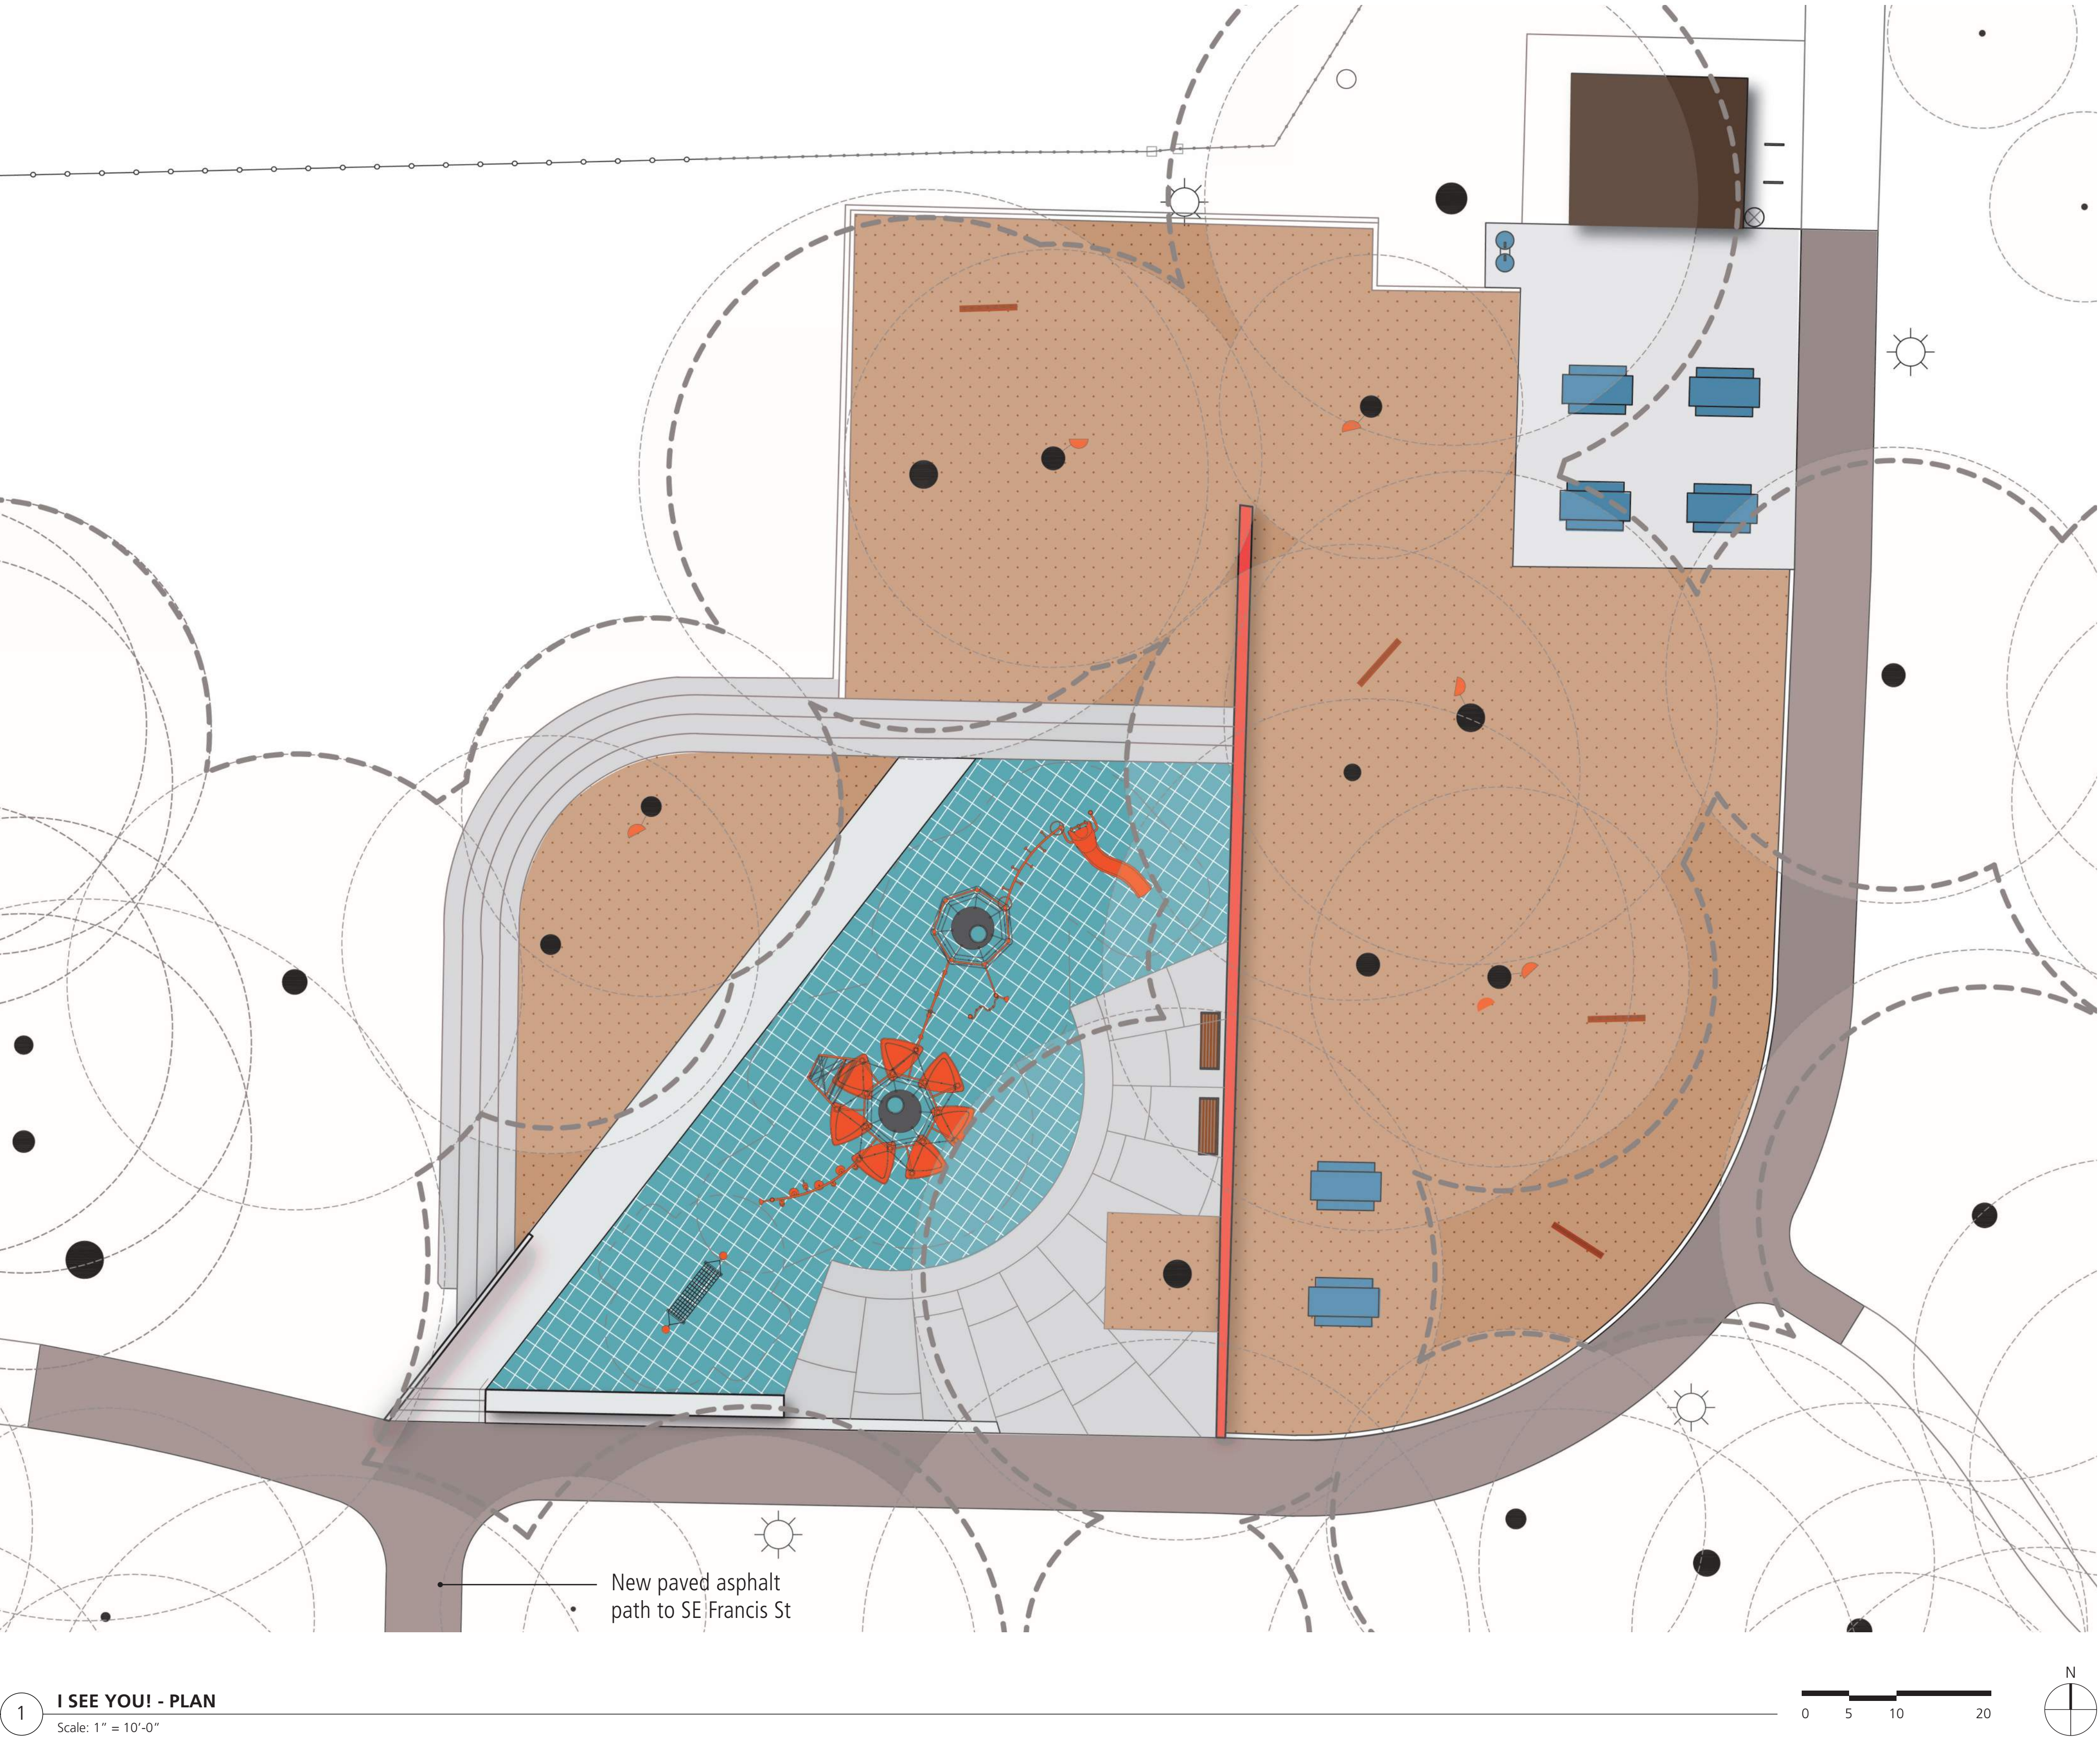


LEGEND			
	(6) New Picnic Tables		(2) New Benches w/ Backs
	Mulch		Brightly Painted Mirrors in the Trees
	Existing Restroom to Remain		Peek-a-Boo Frames
	New Concrete Paving		Existing Wall, Painted
	New Asphalt Paving		New Drinking Fountain
	Safety Surfacing, Rubber Tile		(2) Bike Racks
	Existing Concrete		New Waste Receptacle
	Retaining Walls		Existing Lightpoles w/ New Lights
			New 4' Ht Chainlink Fence

PLAY TYPOLOGIES			
	Climbing		Sliding
	Swinging		Imaginative
	Cooperative Group		Balancing
	Jumping		Strengthening
	Brachiating		Spinning
	Inclusive		Running




CONCEPT:#1: I SEE YOU!

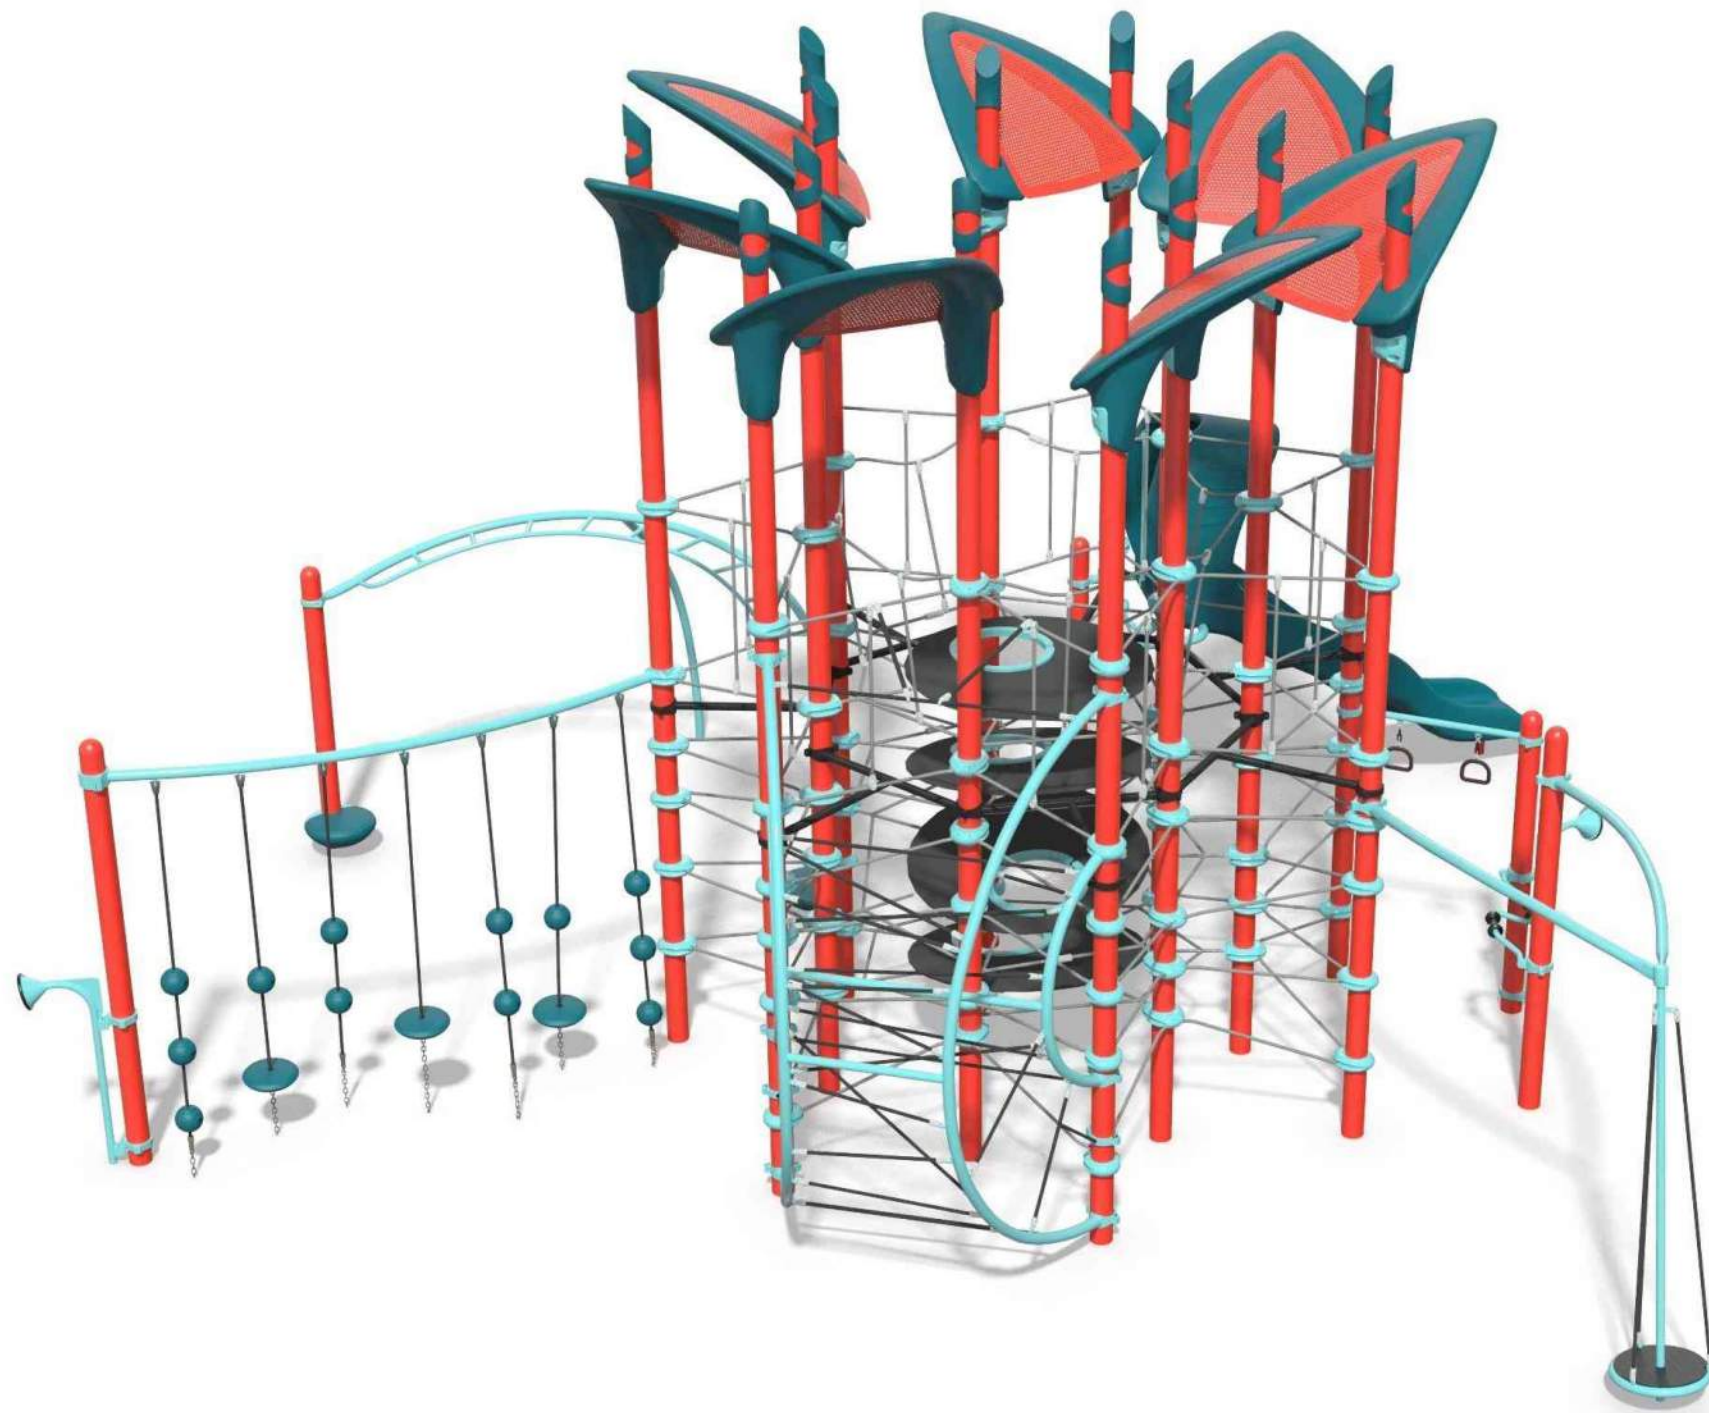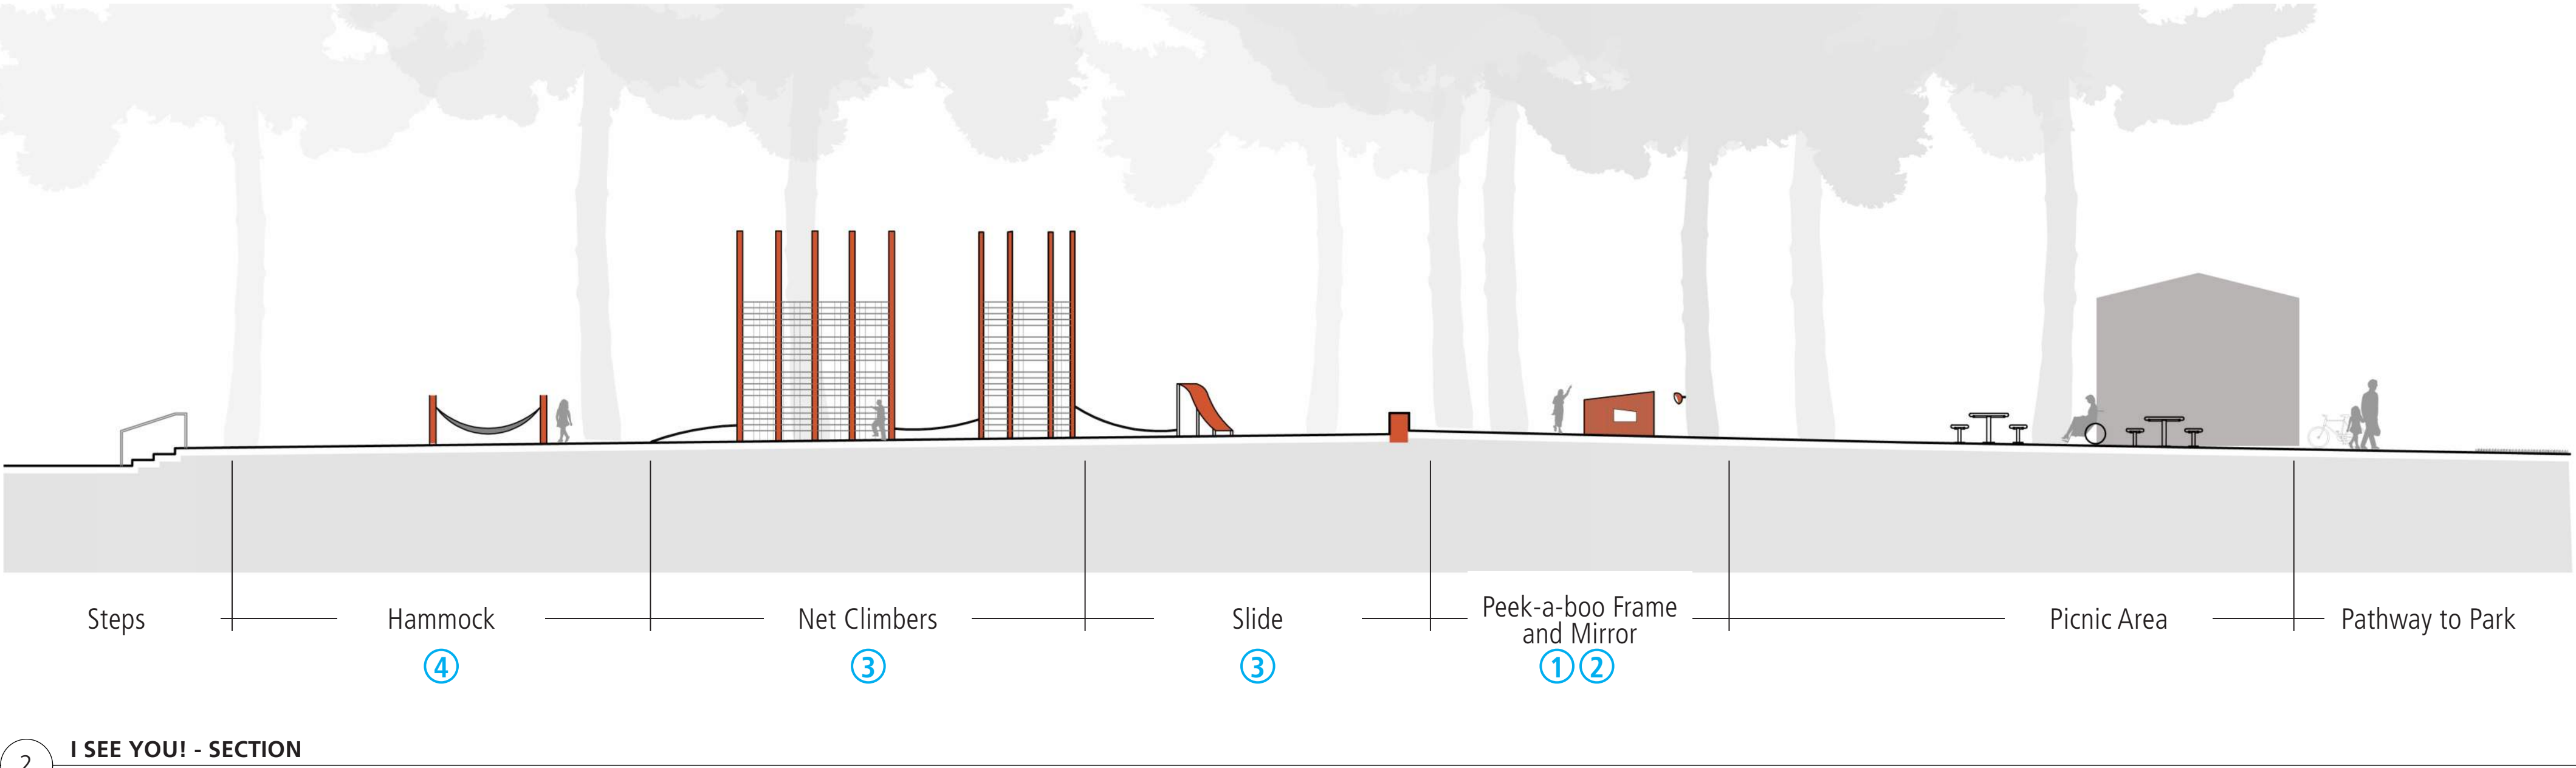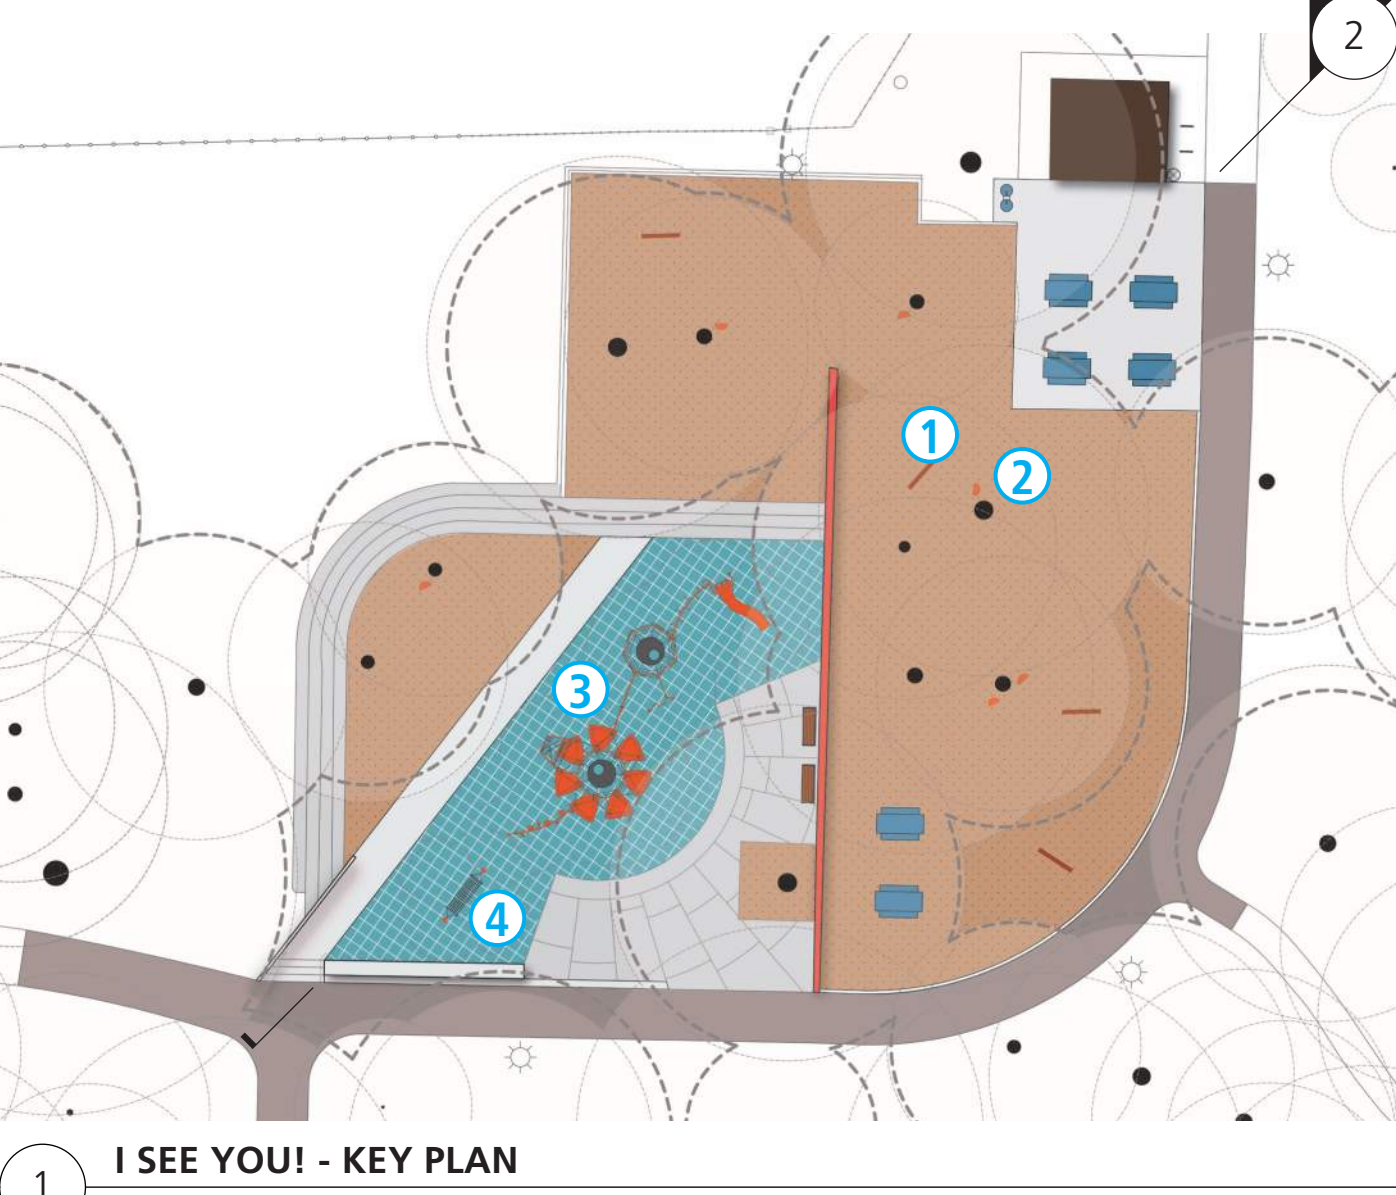



CONCEPT #2: IMAGINE THAT!

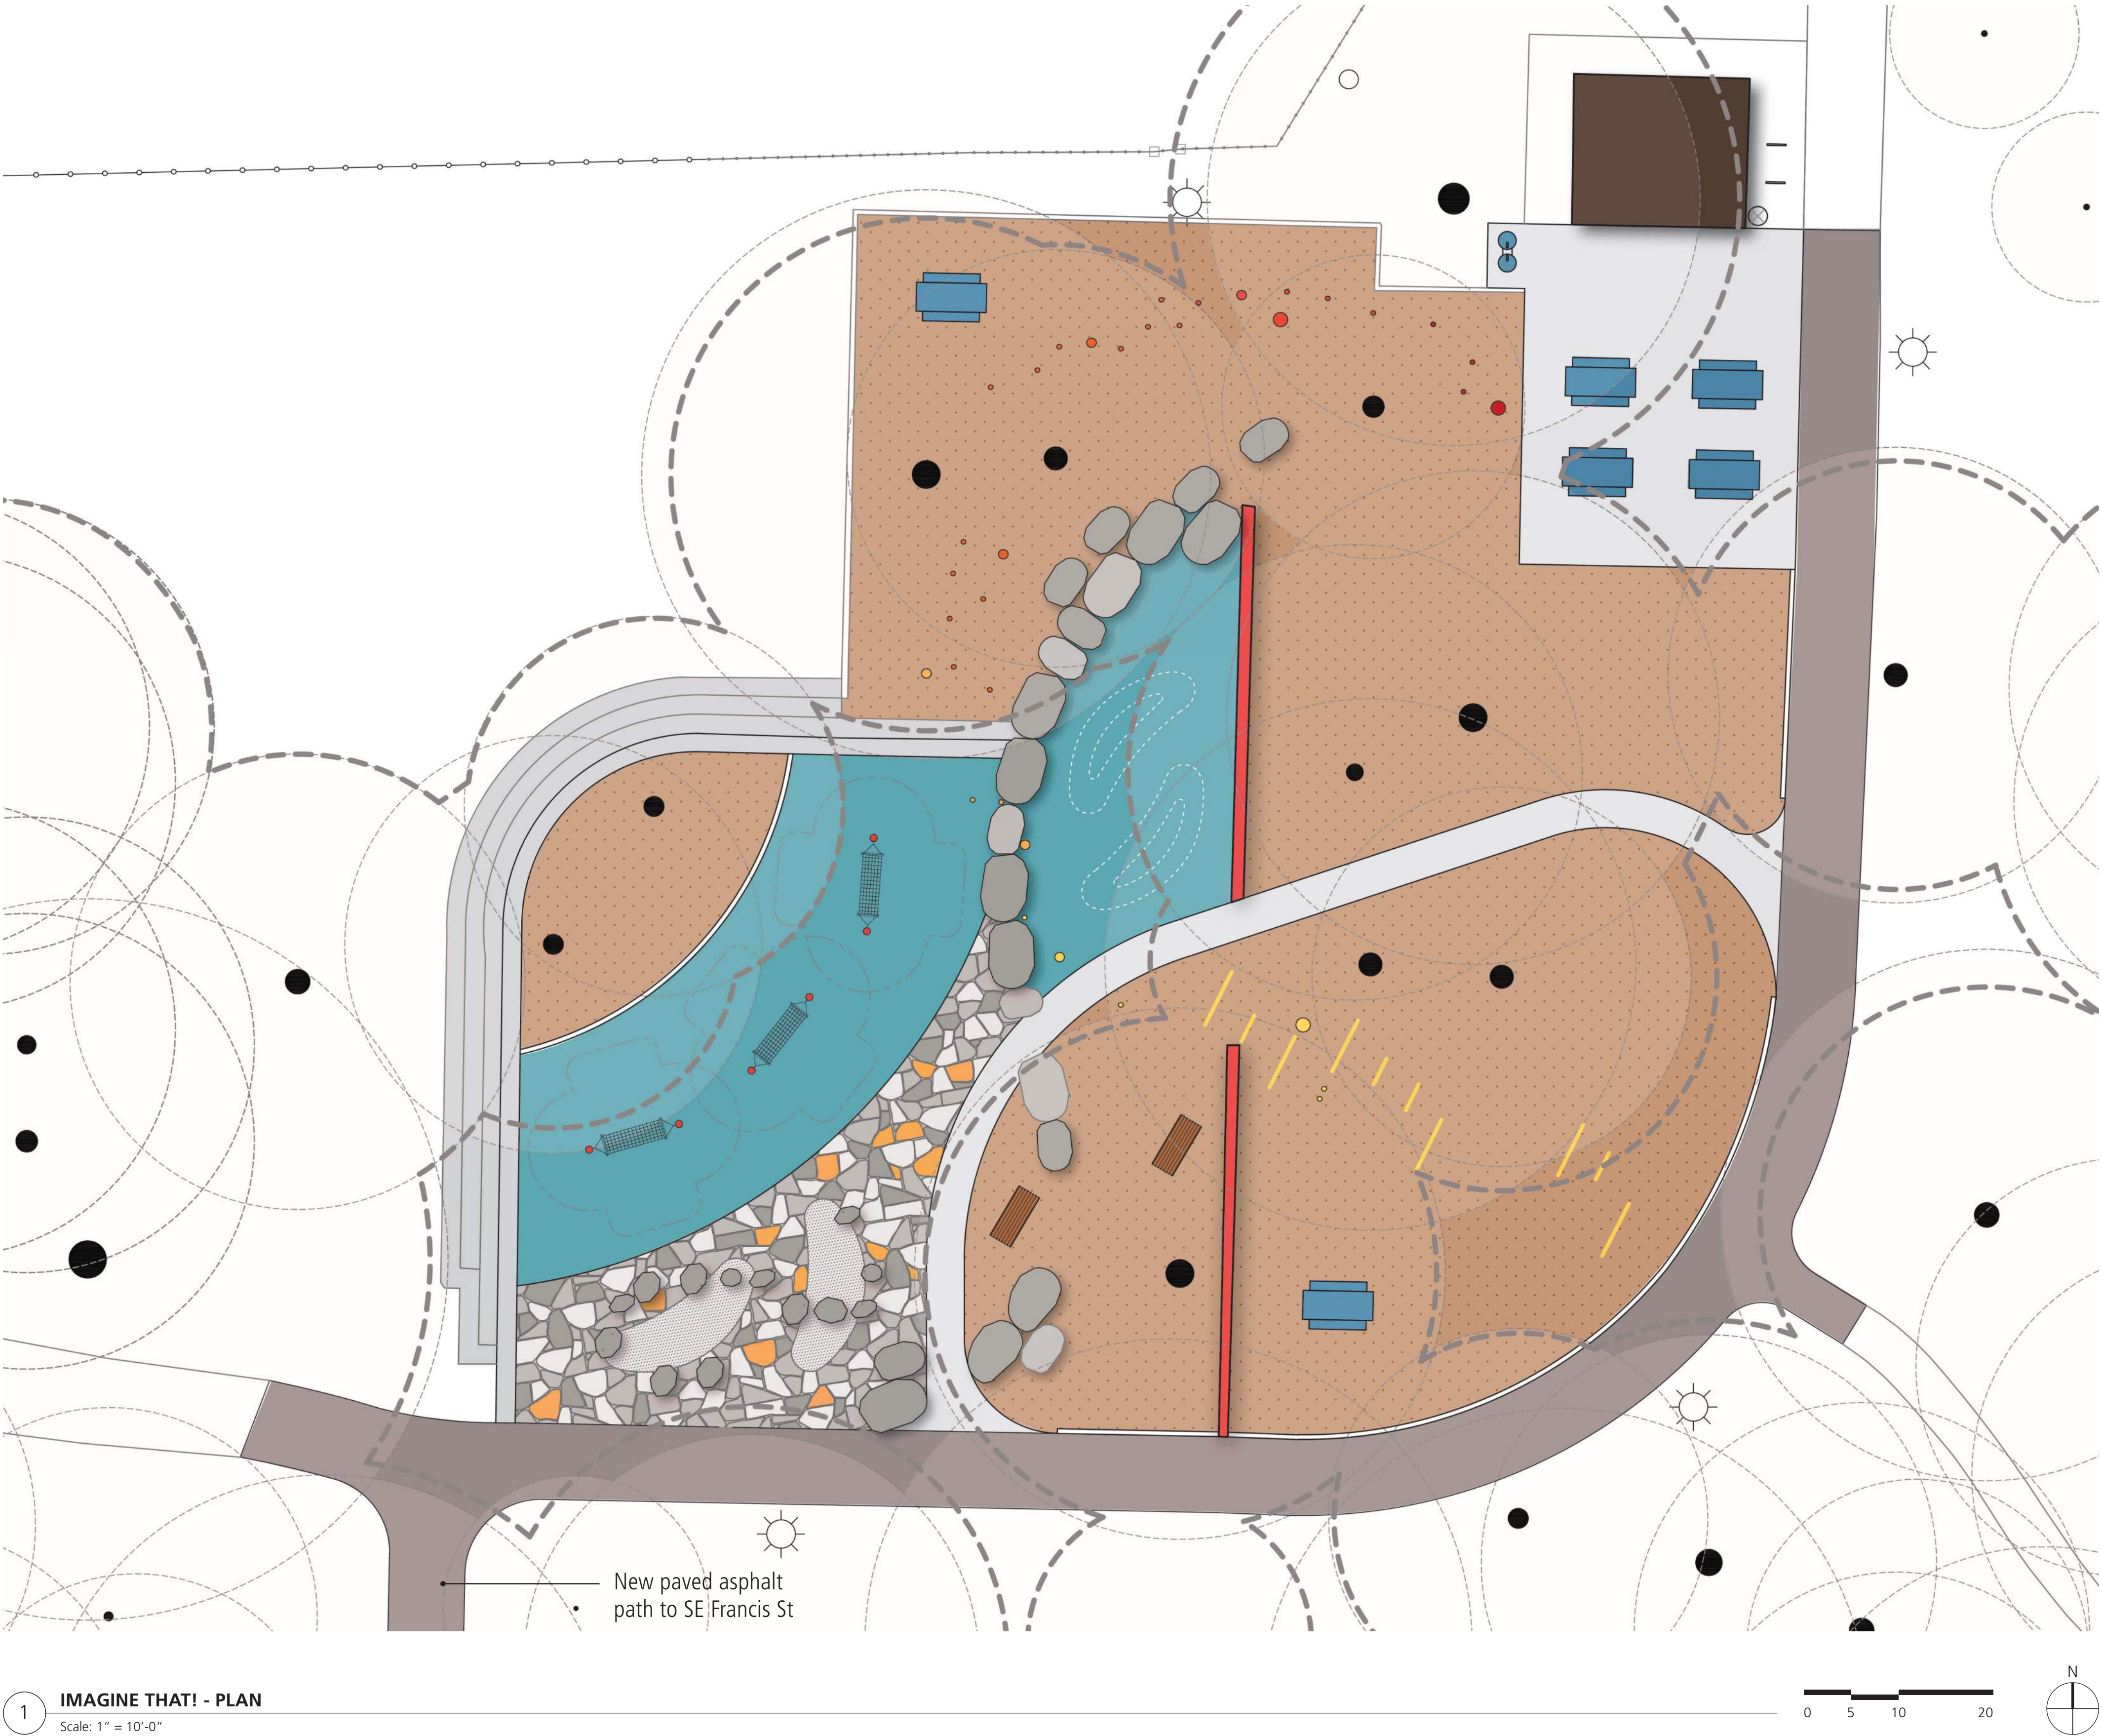

LEGEND

(6) New Picnic Tables

Mulch

Existing Restroom to Remain

New Concrete Paving

New Asphalt Paving

Safety Surfacing, Poured-in-Place Rubber

Poured-in-Place Rubber Mounds

Existing Concrete

Flagstone Paving w/ Painted Stones

Mortared Stone/Gravel Quarry

(2) New Benches w/ Backs

Brightly Painted Pole Pathway

Building Frames for Loose Parts (Bent Steel)

Existing Wall, Painted

New Drinking Fountain

(2) Bike Racks

New Waste Receptacle

Existing Lightpoles w/ New Lights

New 4' Ht Chainlink Fence

Low Boulders

PLAY TYPOLOGIES

Climbing

Building

Swinging

Imaginative

Cooperative Group

Balancing

Jumping

Strengthening

Auditory

Spinning

Inclusive


Running

Tactile

1 IMAGINE THAT! - PLAN  
Scale: 1" = 10'-0"



CONCEPT #2: IMAGINE THAT!

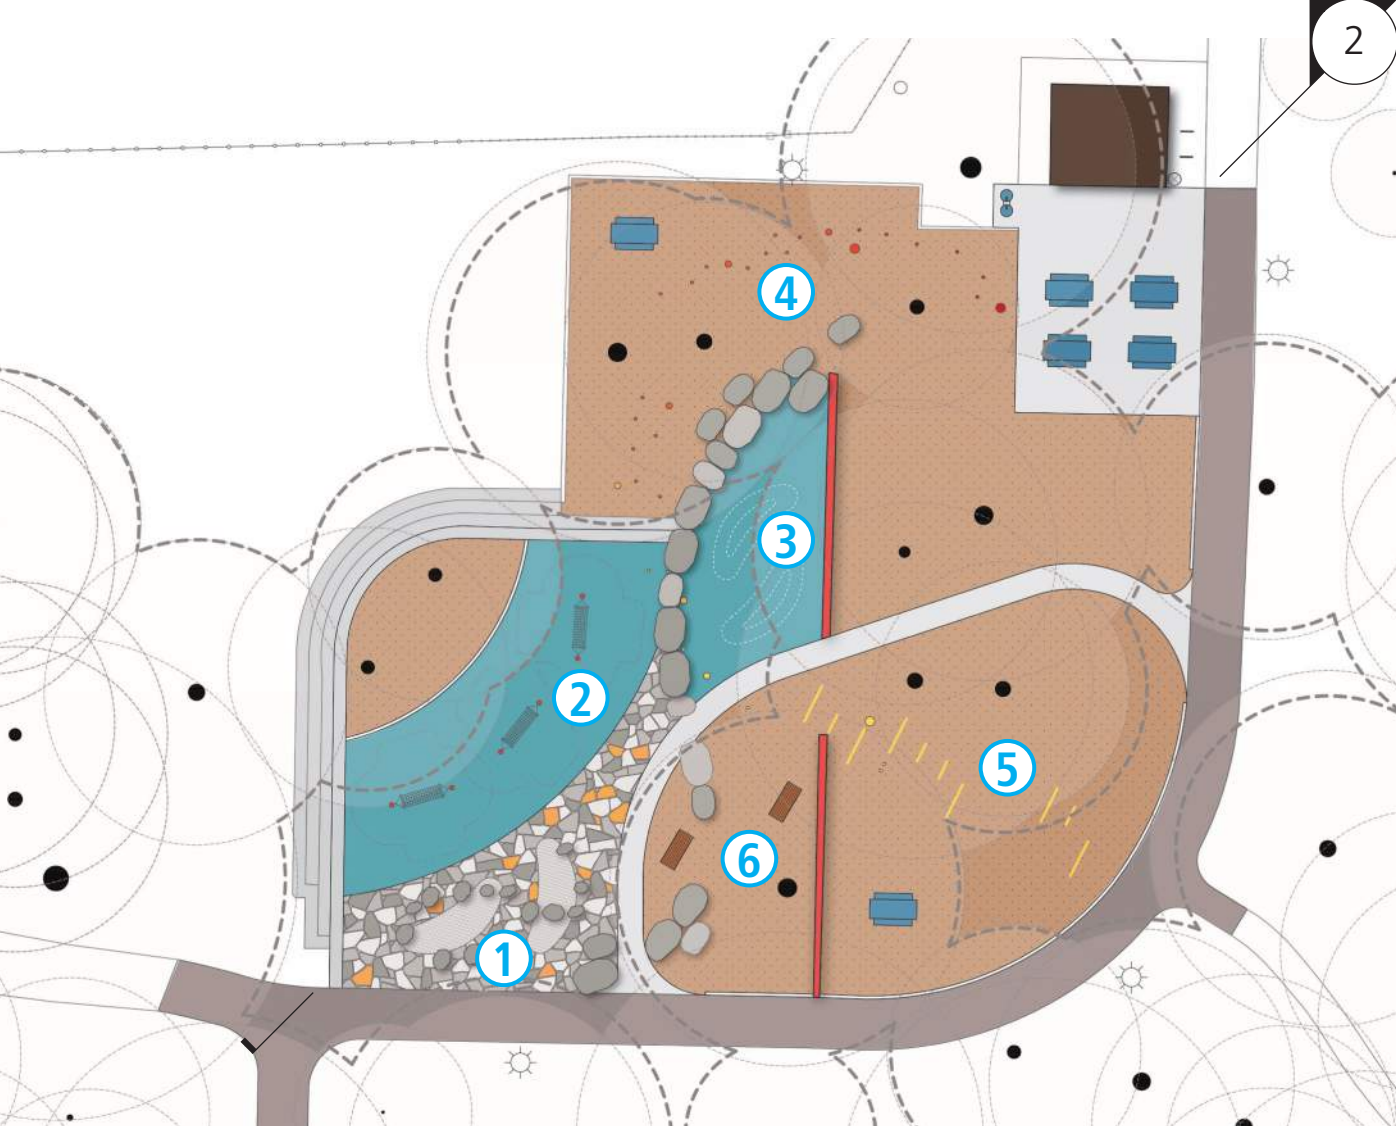

1 IMAGINE THAT! - KEY PLAN



6 Hidden Treasures to be Discovered



2 Hammocks



4 Brightly Painted Pole Pathway




3 Poured-in-place Rubber Mounds



1 Stone/Gravel Quarry Play



5 Loose Parts Play

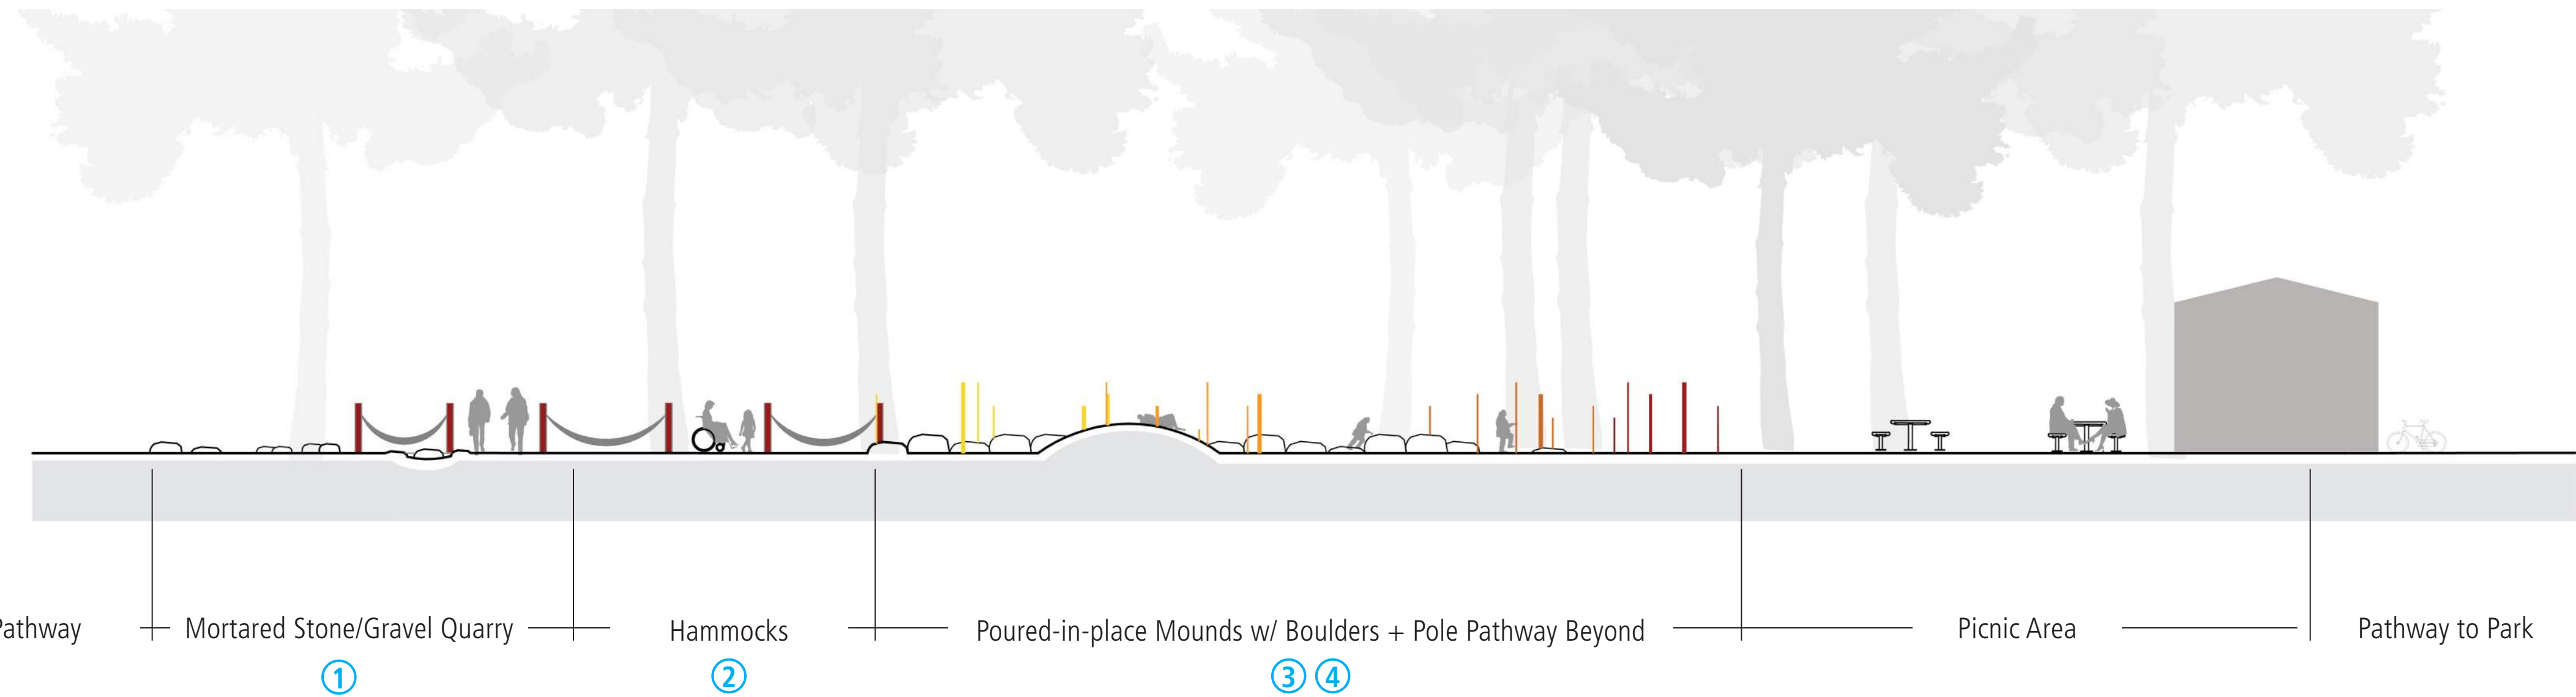


2 IMAGINE THAT! - SECTION  
Scale: 1" = 10'-0"



5 Building Frames



# CONCEPT #3 ROPE AROUND!

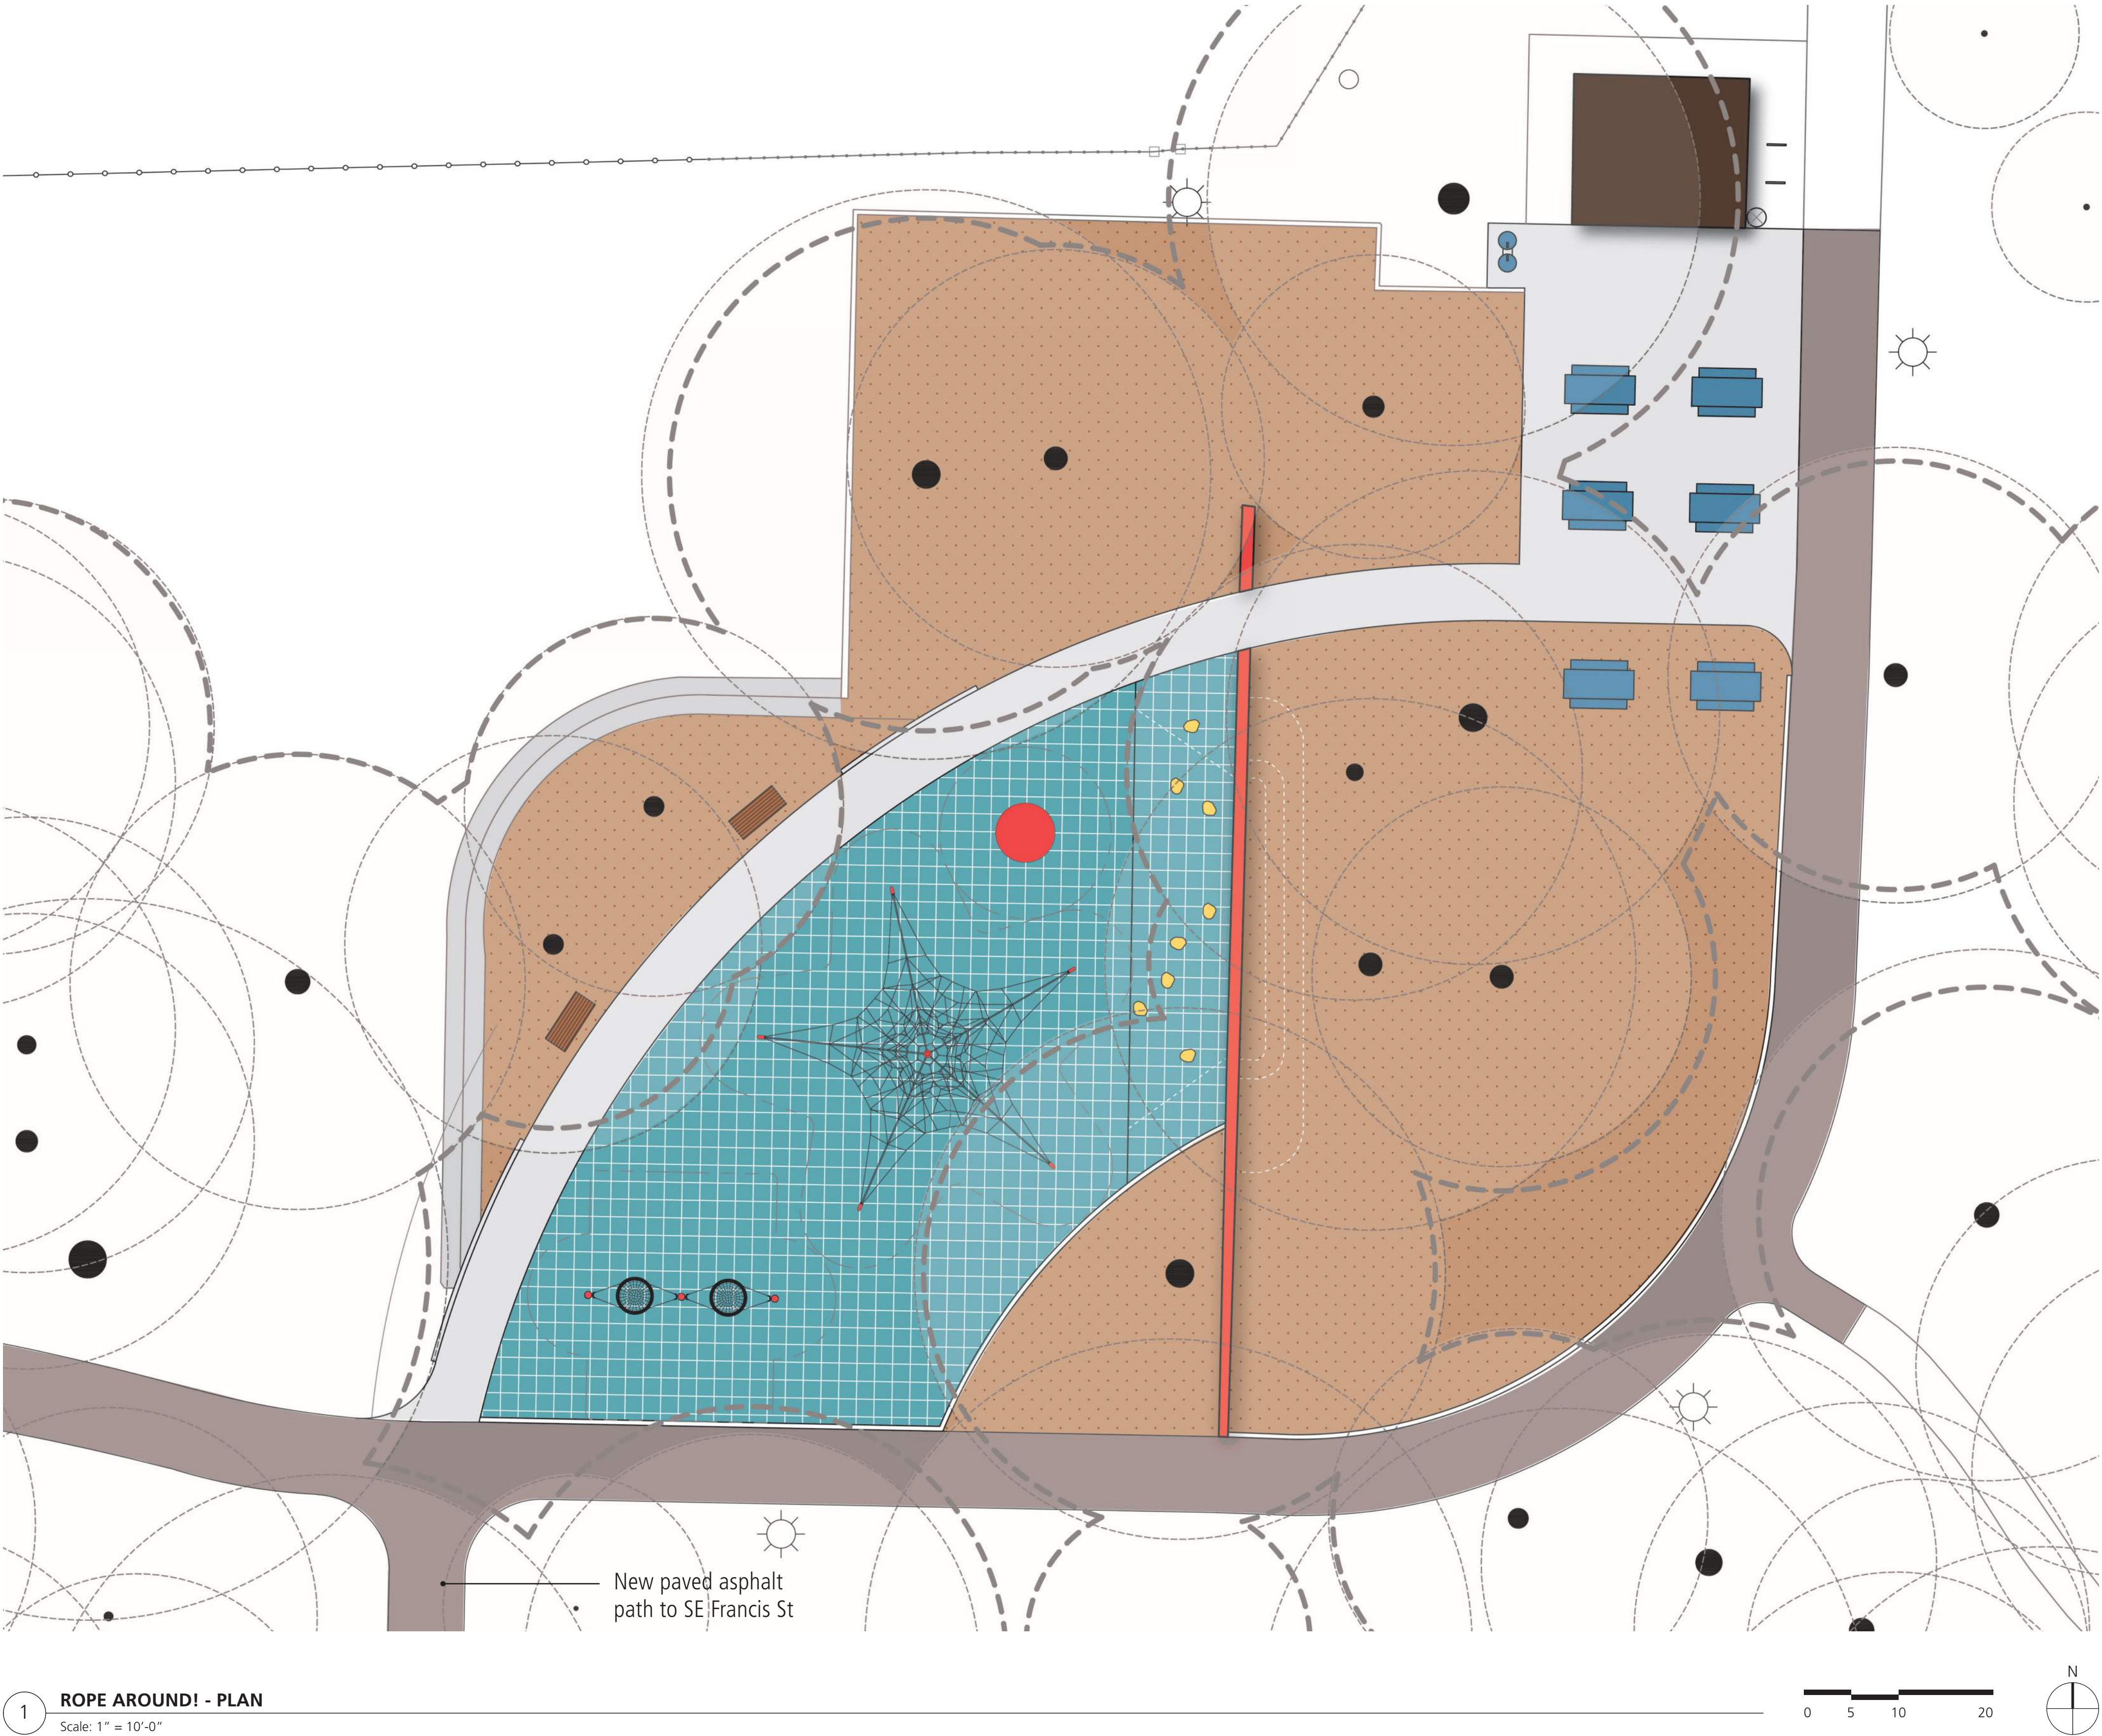


LEGEND			
	(6) New Picnic Tables		(2) New Benches w/ Backs
	Mulch		Climbing Hand Holds
	Existing Restroom to Remain		Existing Wall, Painted
	New Concrete Paving		New Drinking Fountain
	New Asphalt Paving		(2) Bike Racks
	Safety Surfacing, Rubber Tile		New Waste Receptacle
	Existing Concrete		Existing Lightpoles w/ New Lights
			New 4' Ht Chainlink Fence

PLAY TYPOLOGIES			
	Climbing		Spinning
	Swinging		Running
	Cooperative Group		Balancing
	Jumping		Strengthening
	Inclusive		



# CONCEPT #3: ROPE AROUND!

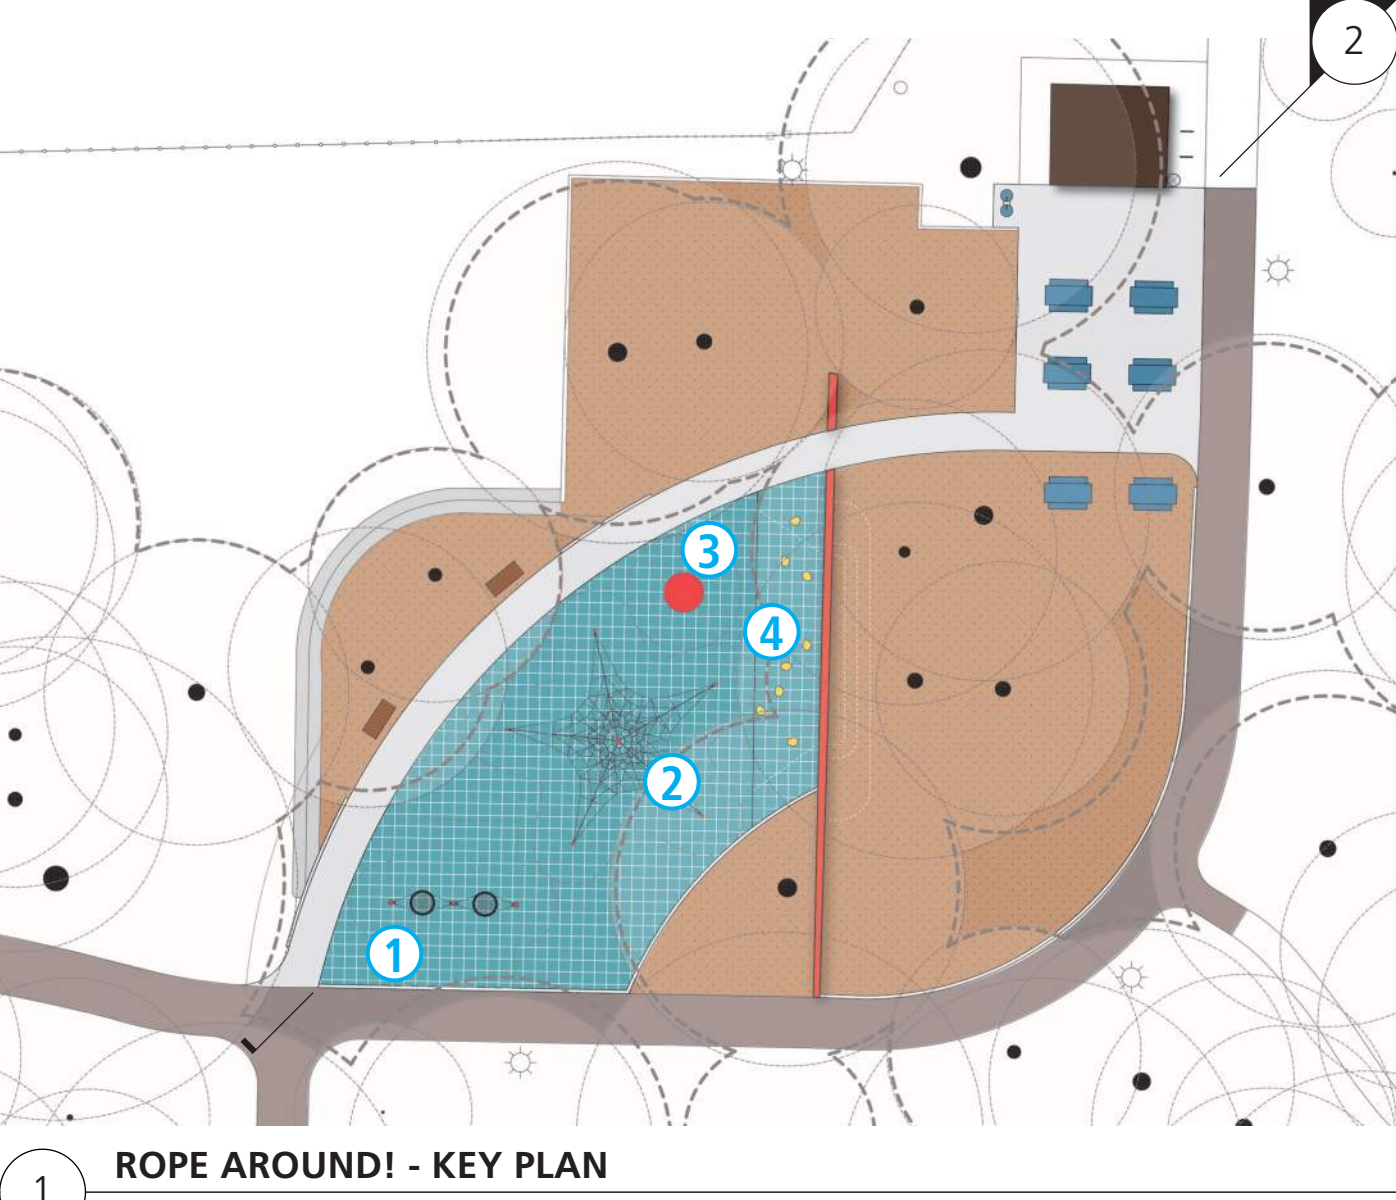

1 Double Basket Swings




2 Net Climber with Seats



3 Multi-person Spinner



4 Climbing Hand Holds

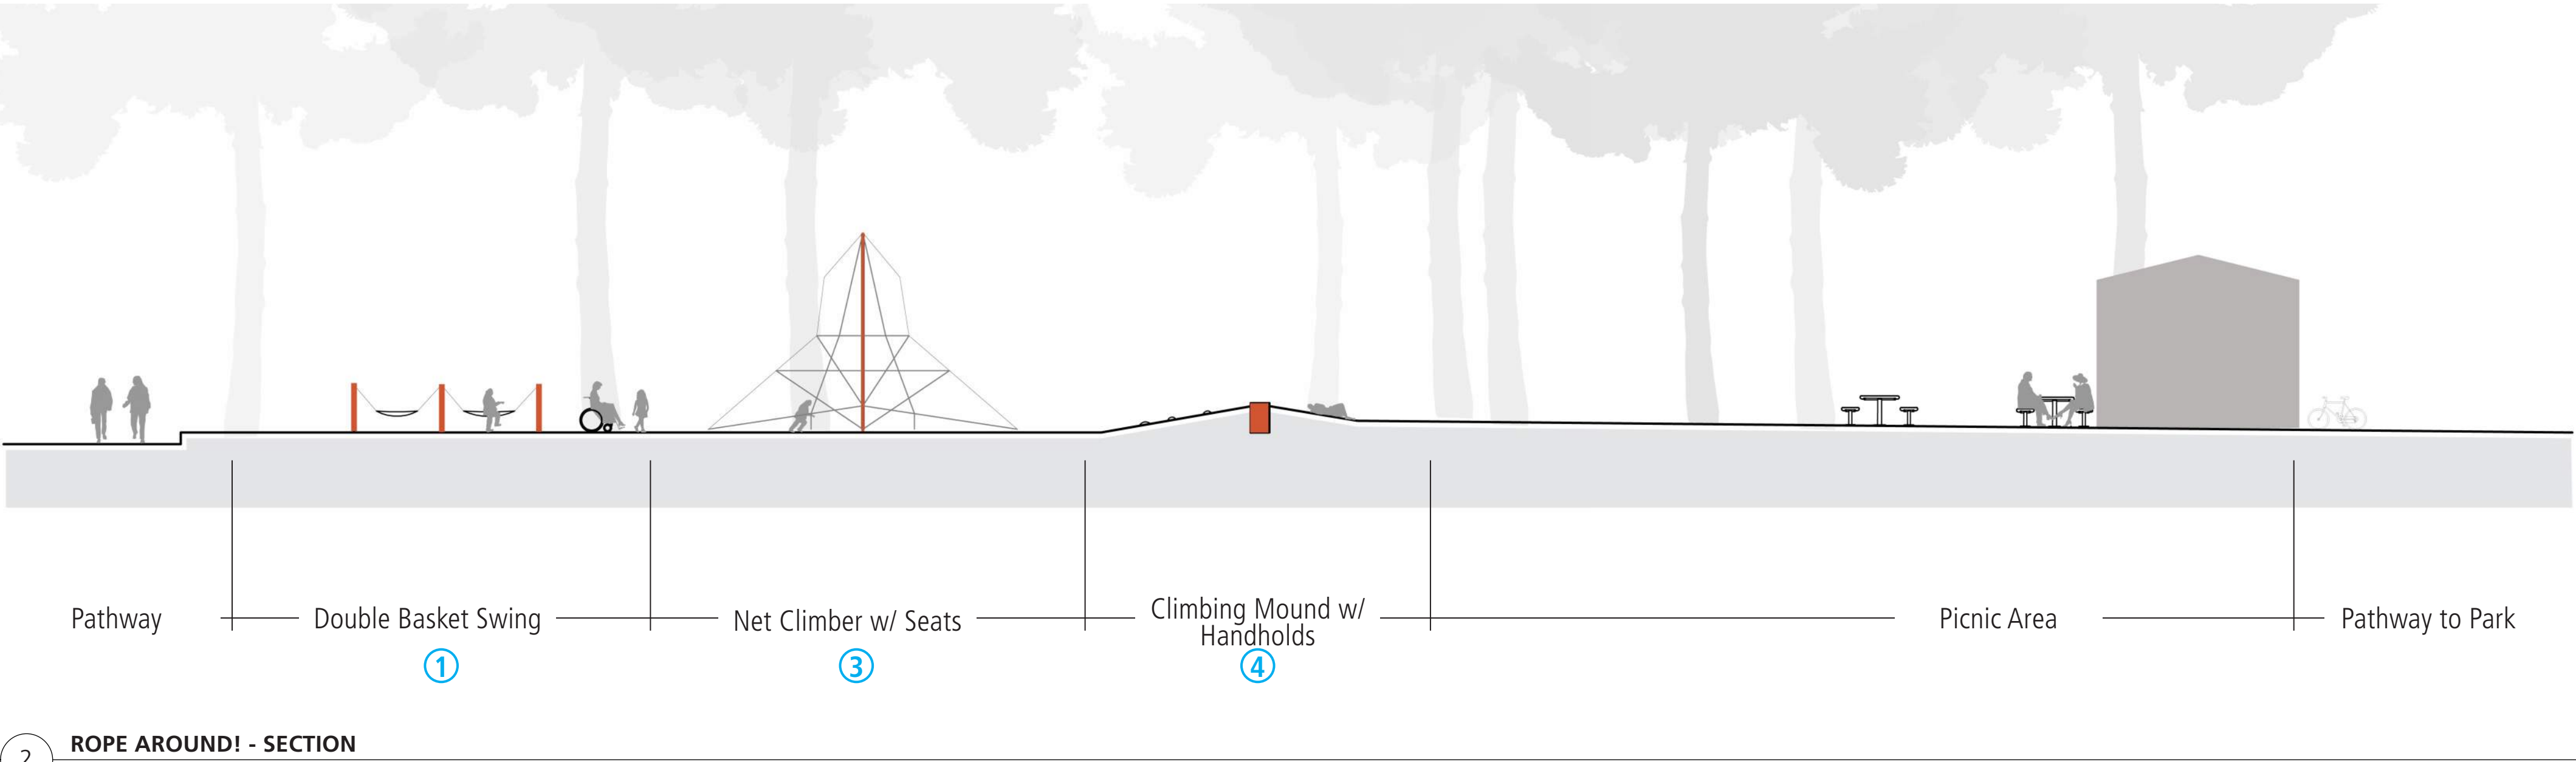

1 Double Basket Swings